


DESCRIPTION:
CAST IRON FLOOR BOX FURNISHED WITH 15
AMP SINGLE RECEPTACLE

'A' COVERMOUNTING HOLE
(TAPED 8/32)
'B' BOX MOUNTING SLOT
'C' DUPLEX MOUNTING
HOLE (TAPED 6/32)

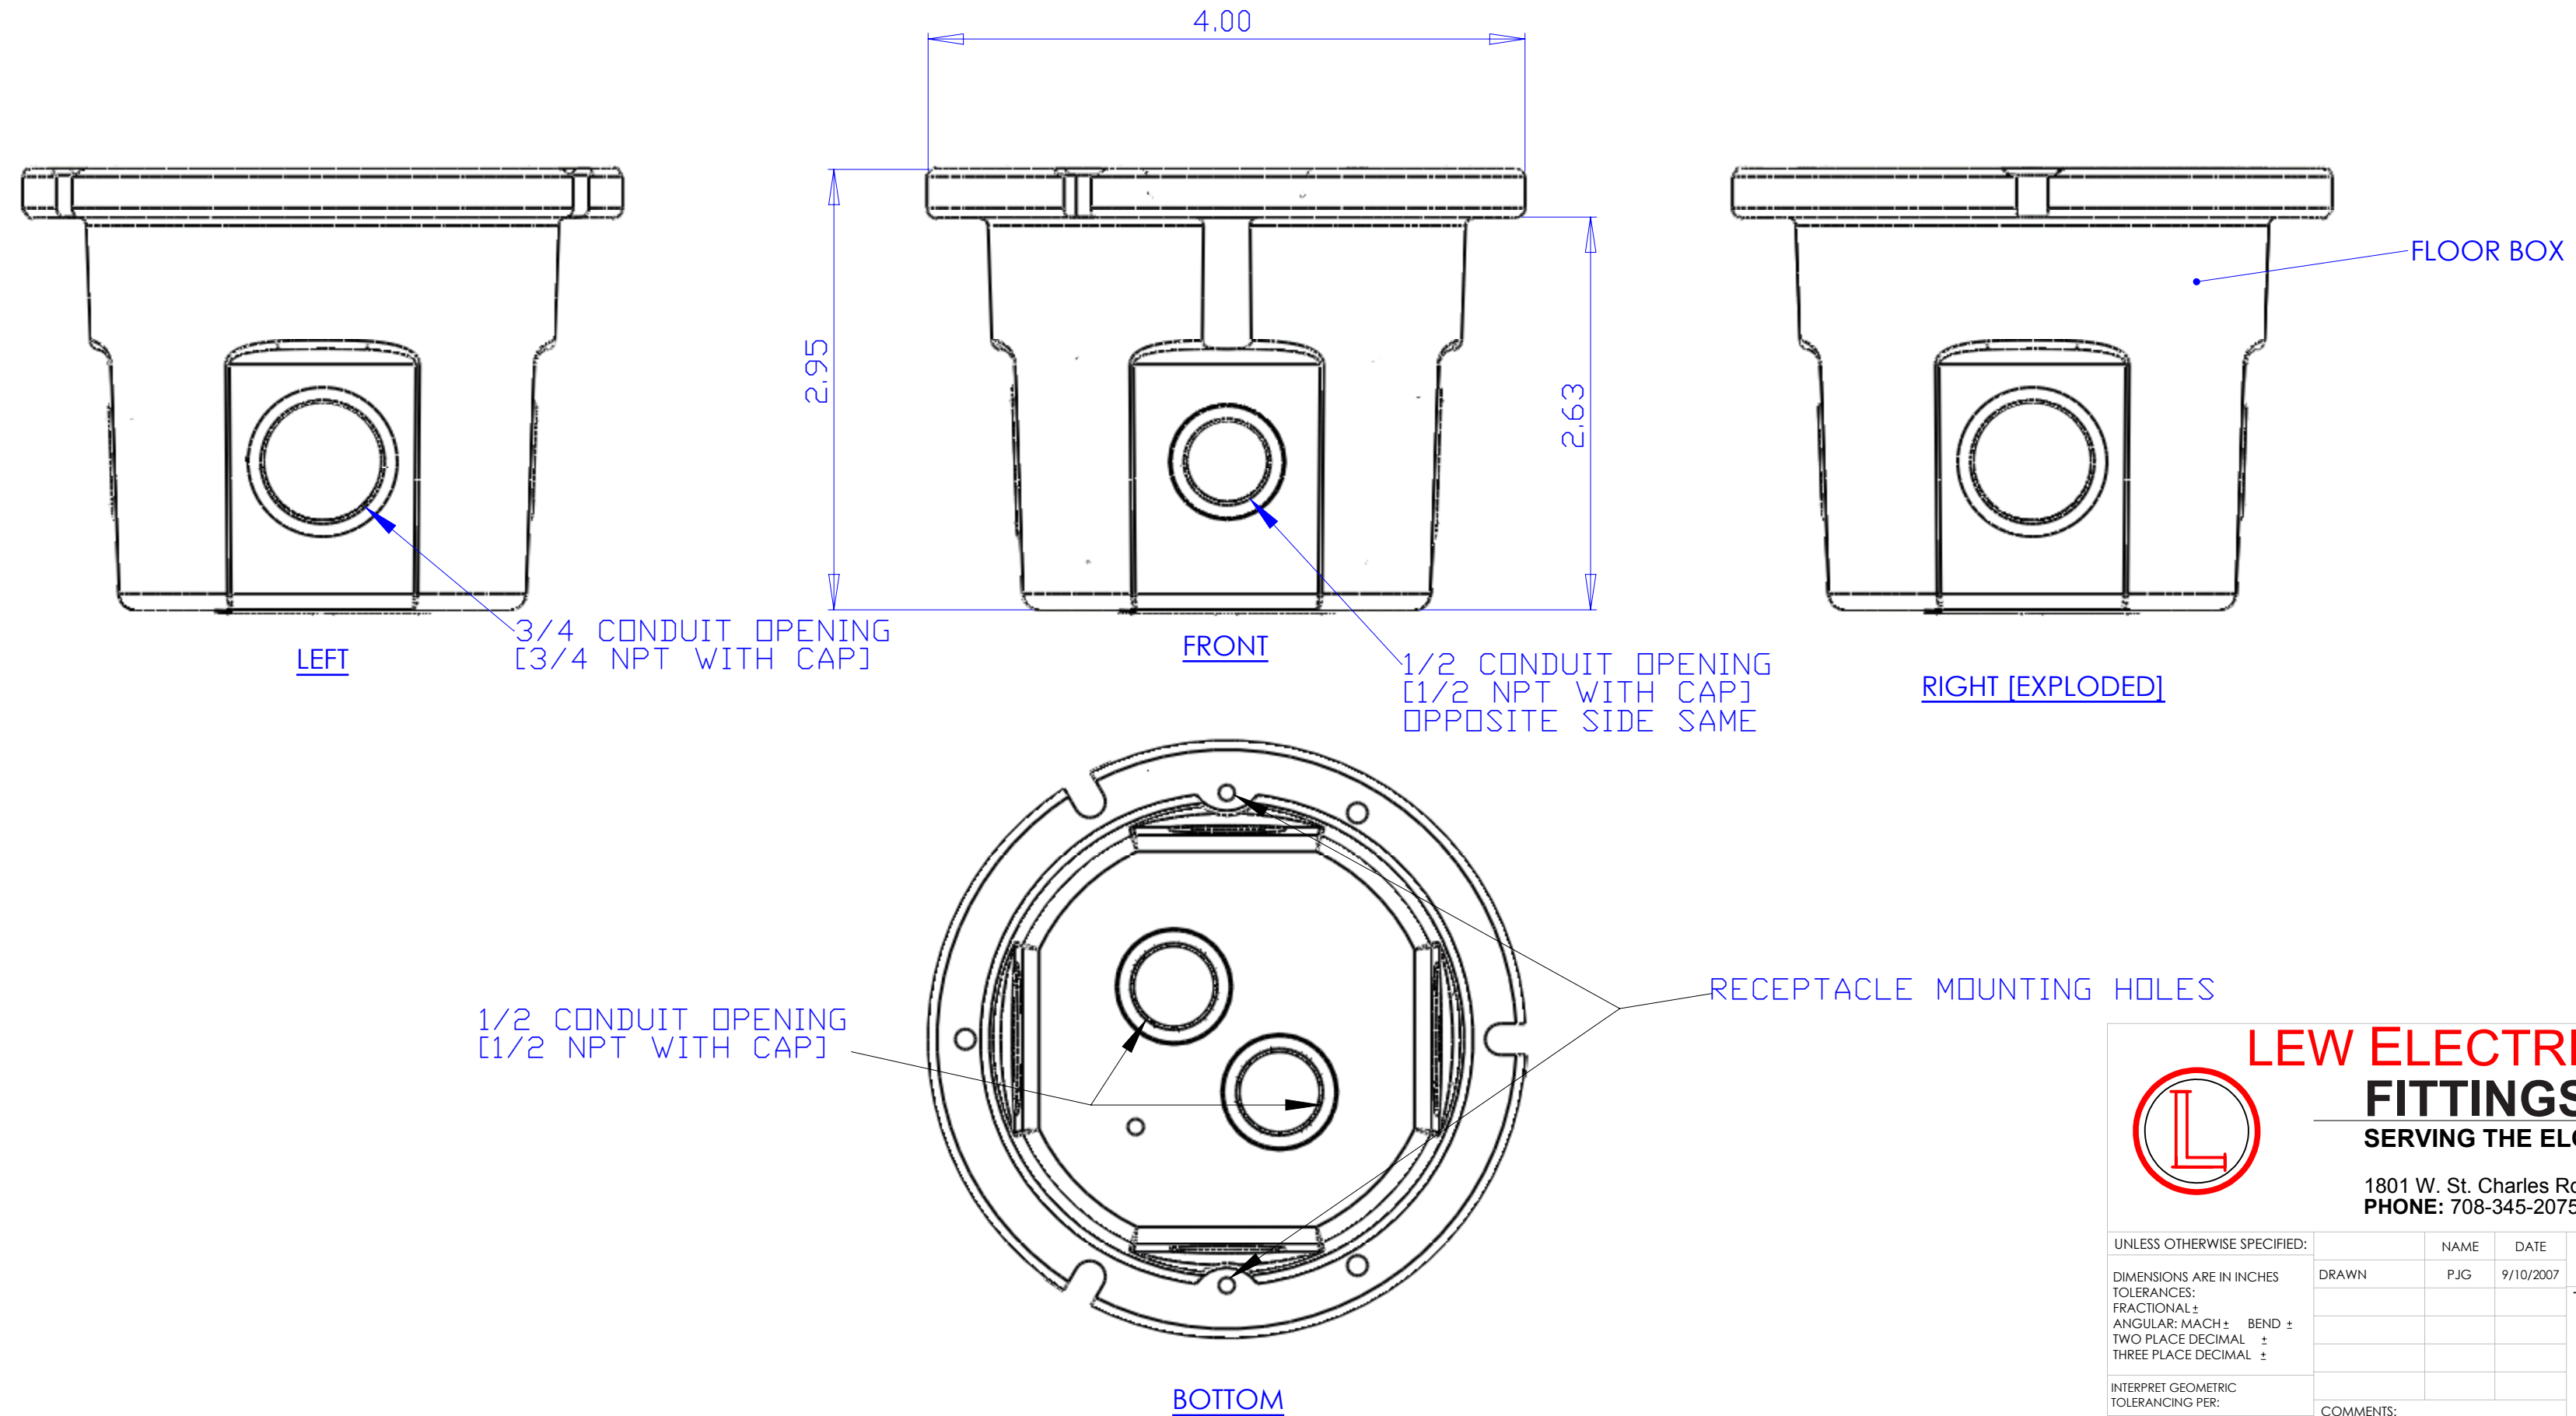

LEW ELECTRIC
FITTINGS COMPANY
SERVING THE ELCTRICAL INDUSTRY SINCE 1901
1801 W. St. Charles Rd. Maywood, IL 60153
PHONE: 708-345-2075

UNLESS OTHERWISE SPECIFIED:

DRAWN	NAME	DATE
PJG		9/10/2007

TITLE:
812

SIZE DWG. NO. REV
C 1001140 **A**

DO NOT SCALE DRAWING

WEIGHT: SHEET 1 OF 10